


SECTION CORNER CERTIFICATE

LAND SURVEY MONUMENT SITUATED IN SECTION 4, T 83 N, R 39 W OF THE 5TH P.M., CRAWFORD COUNTY, IOWA.


PREVIOUSLY RECORDED IN BOOK _____, PAGE _____, OTHER 90-2100

DESCRIPTION OF EVIDENCE FOUND

NW COR. - SET PK NAIL IN ASPHALT FROM COORINATES USE ON PREVIOUS SURVEY

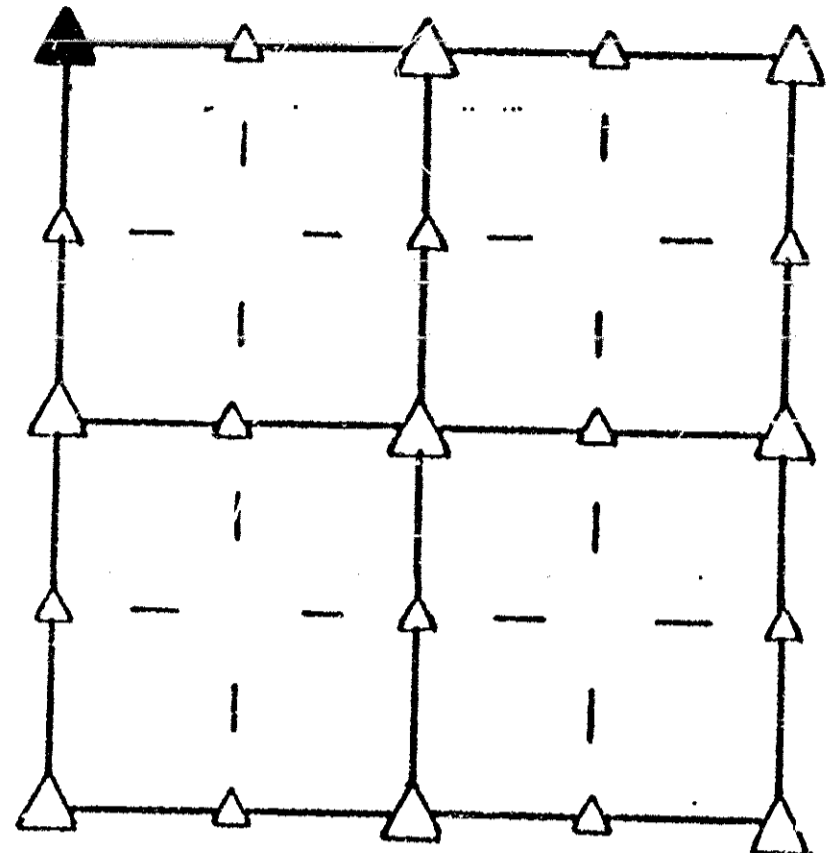

SKETCH SHOWING RELATIVE LOCATION OF MONUMENT AND REFERENCE POINTS. DESCRIPTION OF MONUMENT AND/OR ACCESSORIES ESTABLISHED.

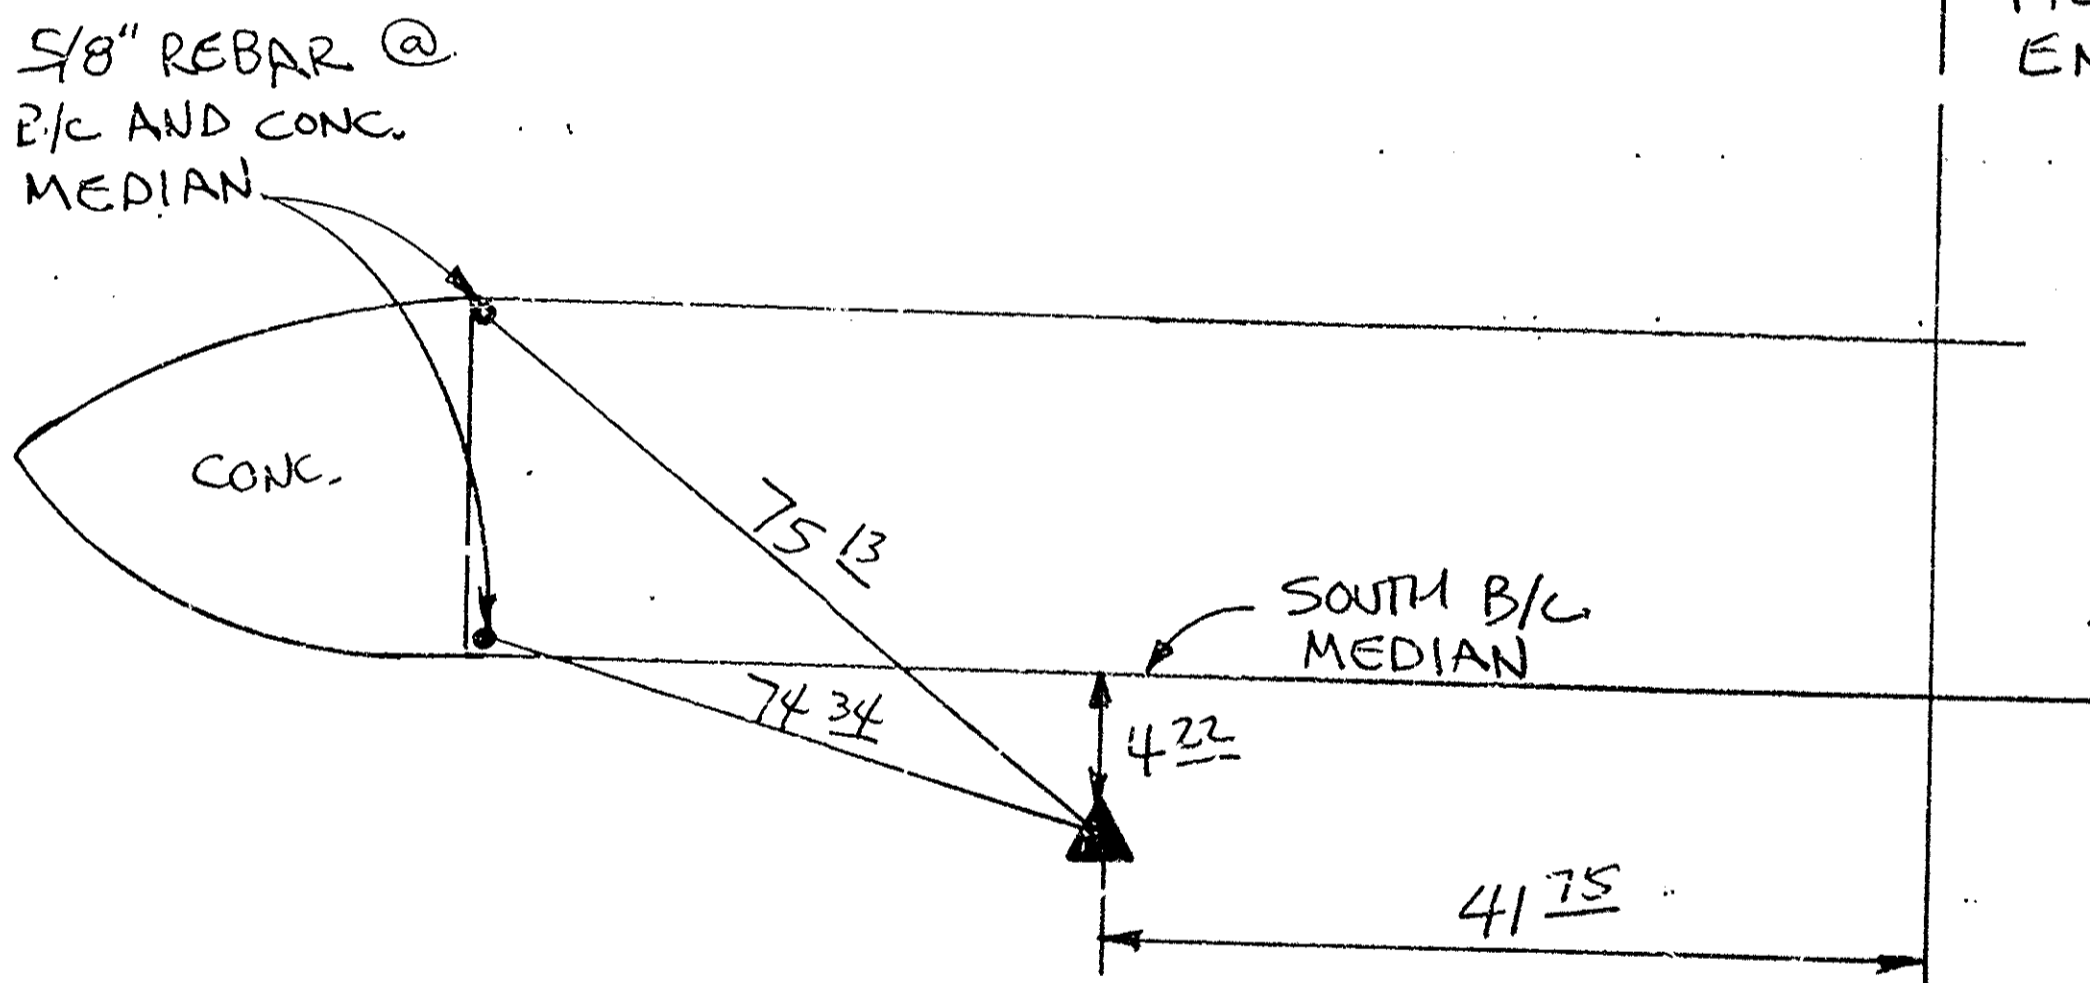

NW COR. SECTION 4-83-39

I HEREBY CERTIFY THAT THIS PLAT, MAP, SURVEY OR REPORT WAS MADE BY ME OR UNDER MY DIRECT PERSONAL SUPERVISION AND THAT I AM A DULY REGISTERED LAND SURVEYOR UNDER THE LAWS OF THE STATE OF IOWA.

Jerry F. Shellberg
 Jerry F. Shellberg

RECORDING OFFICER

FILED DENISON, IOWA
 CRAWFORD COUNTY

93 JUN 10 PM 12:57

INST. NO. 93-1657
 DENISE JURGENSEN, RECORDER
Denise Jurgensen
 FEE \$ 5.00

INDEXED
 FOLLOW UP
 PROOFED

date MAY 28 1993
 la reg. no. 4129

