
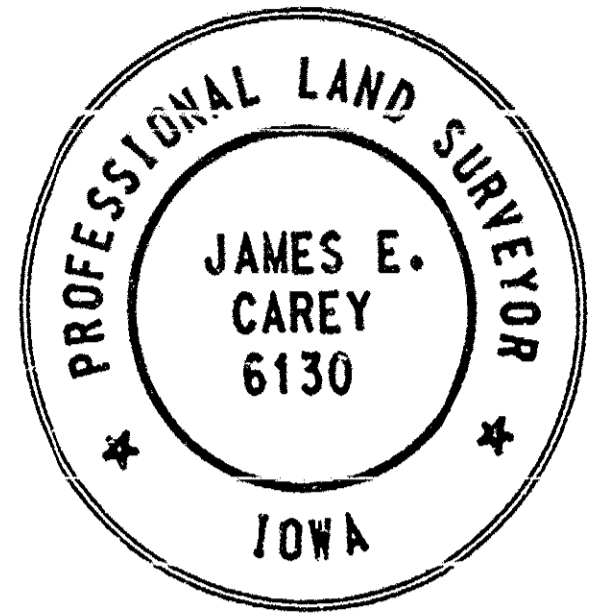
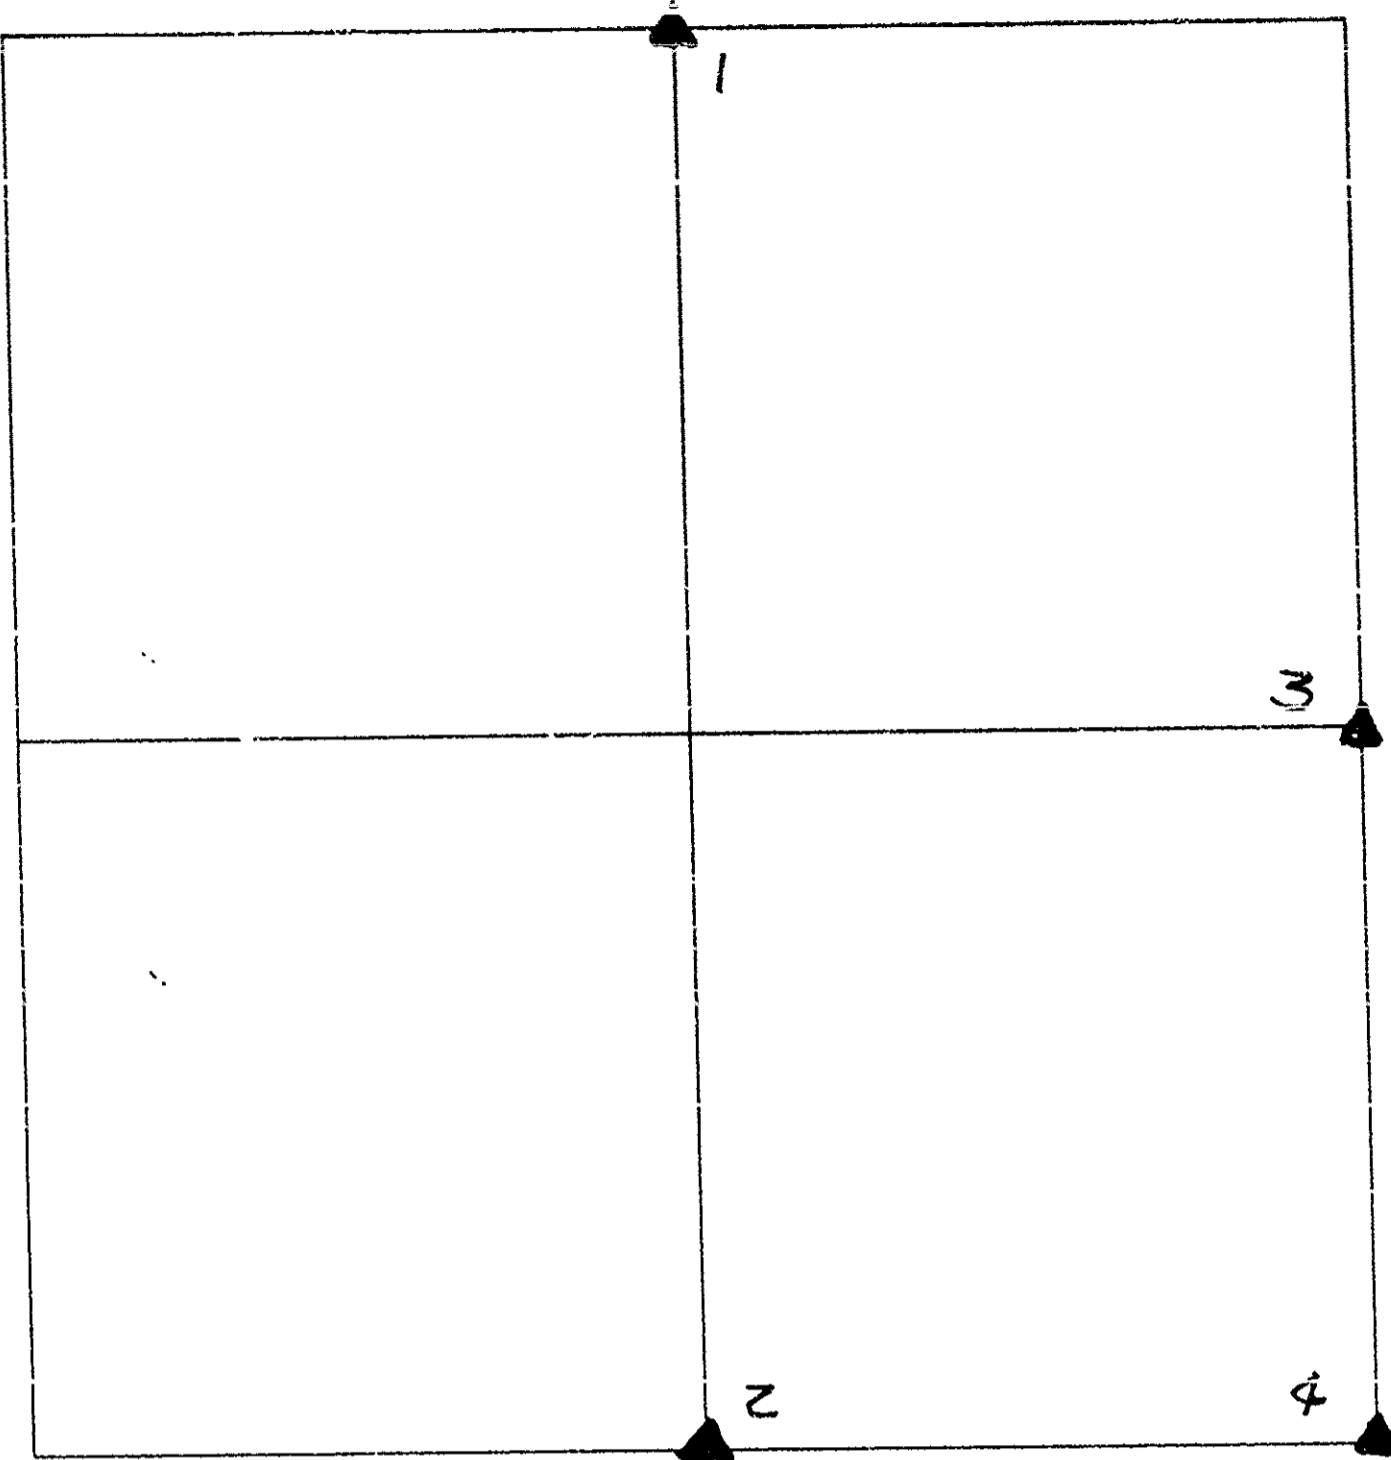


UNITED STATES PUBLIC LAND SURVEY CORNER CERTIFICATE

Section 4 Township 83 Range 38W County Crawford


Certificate Prepared For: Project FN-30-2(64)-21-24  
U.S. #30 Denison to Carroll County Line

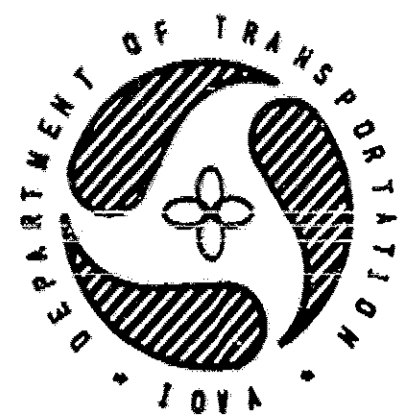

I hereby certify that this plat is a true and accurate representation of the land herein described, made by me or under my direct supervision, and that I am a duly registered Land Surveyor under the laws of the State of Iowa.


*James E. Carey* 6-3-91  
 James E. Carey Reg. No. 6130 Date

① N<sup>1</sup>/<sub>4</sub> Corner 4-83-38W

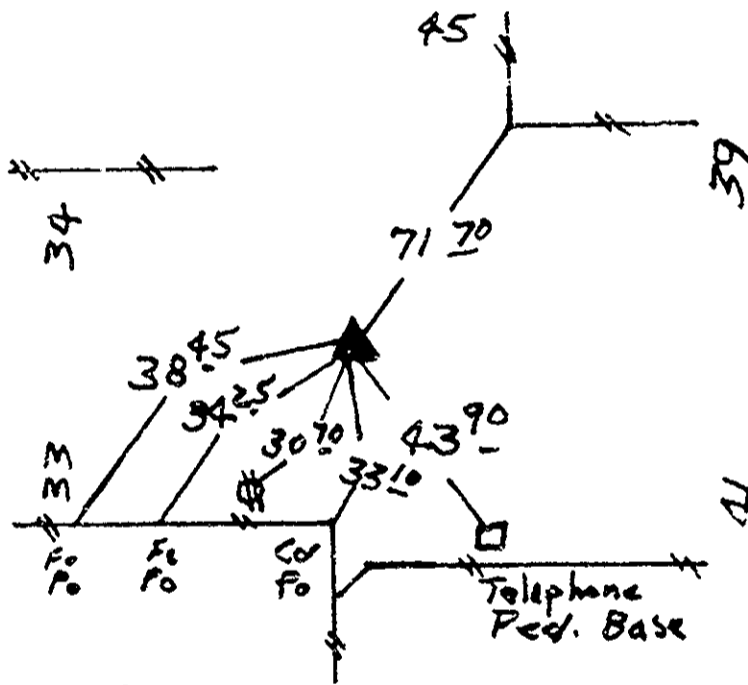


11-20-90  
 Found 3/4" x 8" Bolt.

② S<sup>1</sup>/<sub>4</sub> Corner 4-83-38W

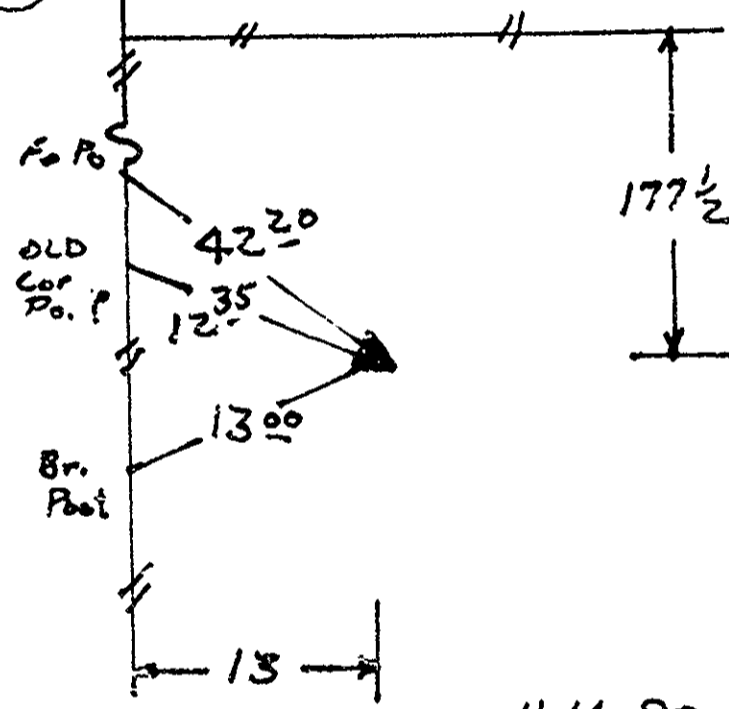


11-14-90  
 Found Concrete Monu.

③ E<sup>1</sup>/<sub>4</sub> Corner 4-83-38W

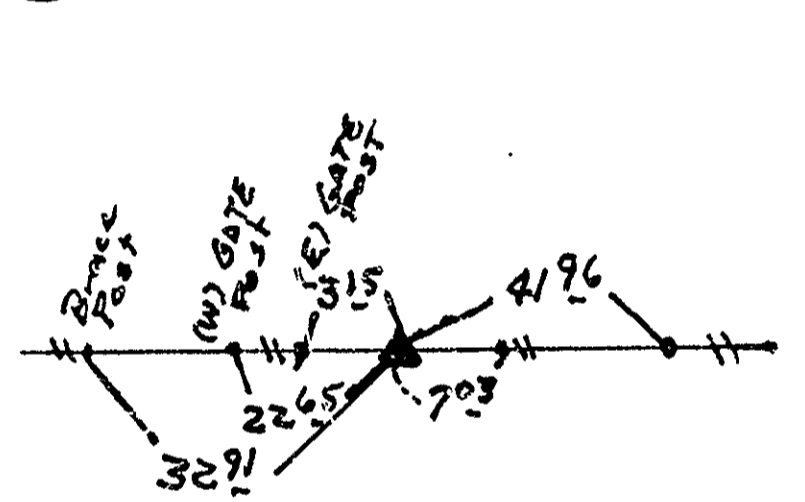

5-2-91  
 Found Limestone 15" Deep

④ SE Corner 4-83-38W

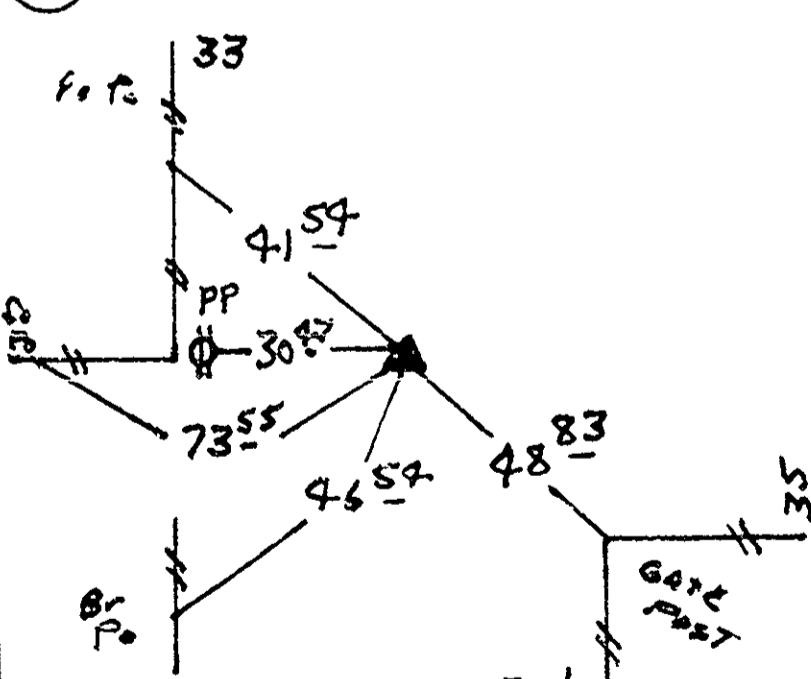

7-15-87  
 Set Capped Pipe / fd. C.M.

FILED DENISON TOWNSHIP  
 CRAWFORD COUNTY

91 JUN 10 AM 9:35

INST. NO. **91-1377**  
 DENISE JURGENSEN, RECORDER

*Denise Jurgensen*  
 FEE \$5.00

INDEXED mg  
 FOLLOW UP \_\_\_\_\_  
 PROOFED \_\_\_\_\_

List Corner to be Indexed

Corners	Section	Twp	Range
N <sup>1</sup> / <sub>4</sub>	4	83	38 W
S <sup>1</sup> / <sub>4</sub>	4	83	38 W
E <sup>1</sup> / <sub>4</sub>	4	83	38 W
SE Cor	4	83	38 W