


SECTION CORNER CERTIFICATION

OF


LAND SURVEY MONUMENTS SITUATED IN SECTION 34  
 TOWNSHIP 83, RANGE 37 OF THE 5th P.M.,  
Crawford COUNTY, IOWA.

PREVIOUSLY RECORDED IN BOOK \_\_\_\_\_ PAGE \_\_\_\_\_

W<sup>1</sup>/<sub>4</sub> Corner located in 34-83-37

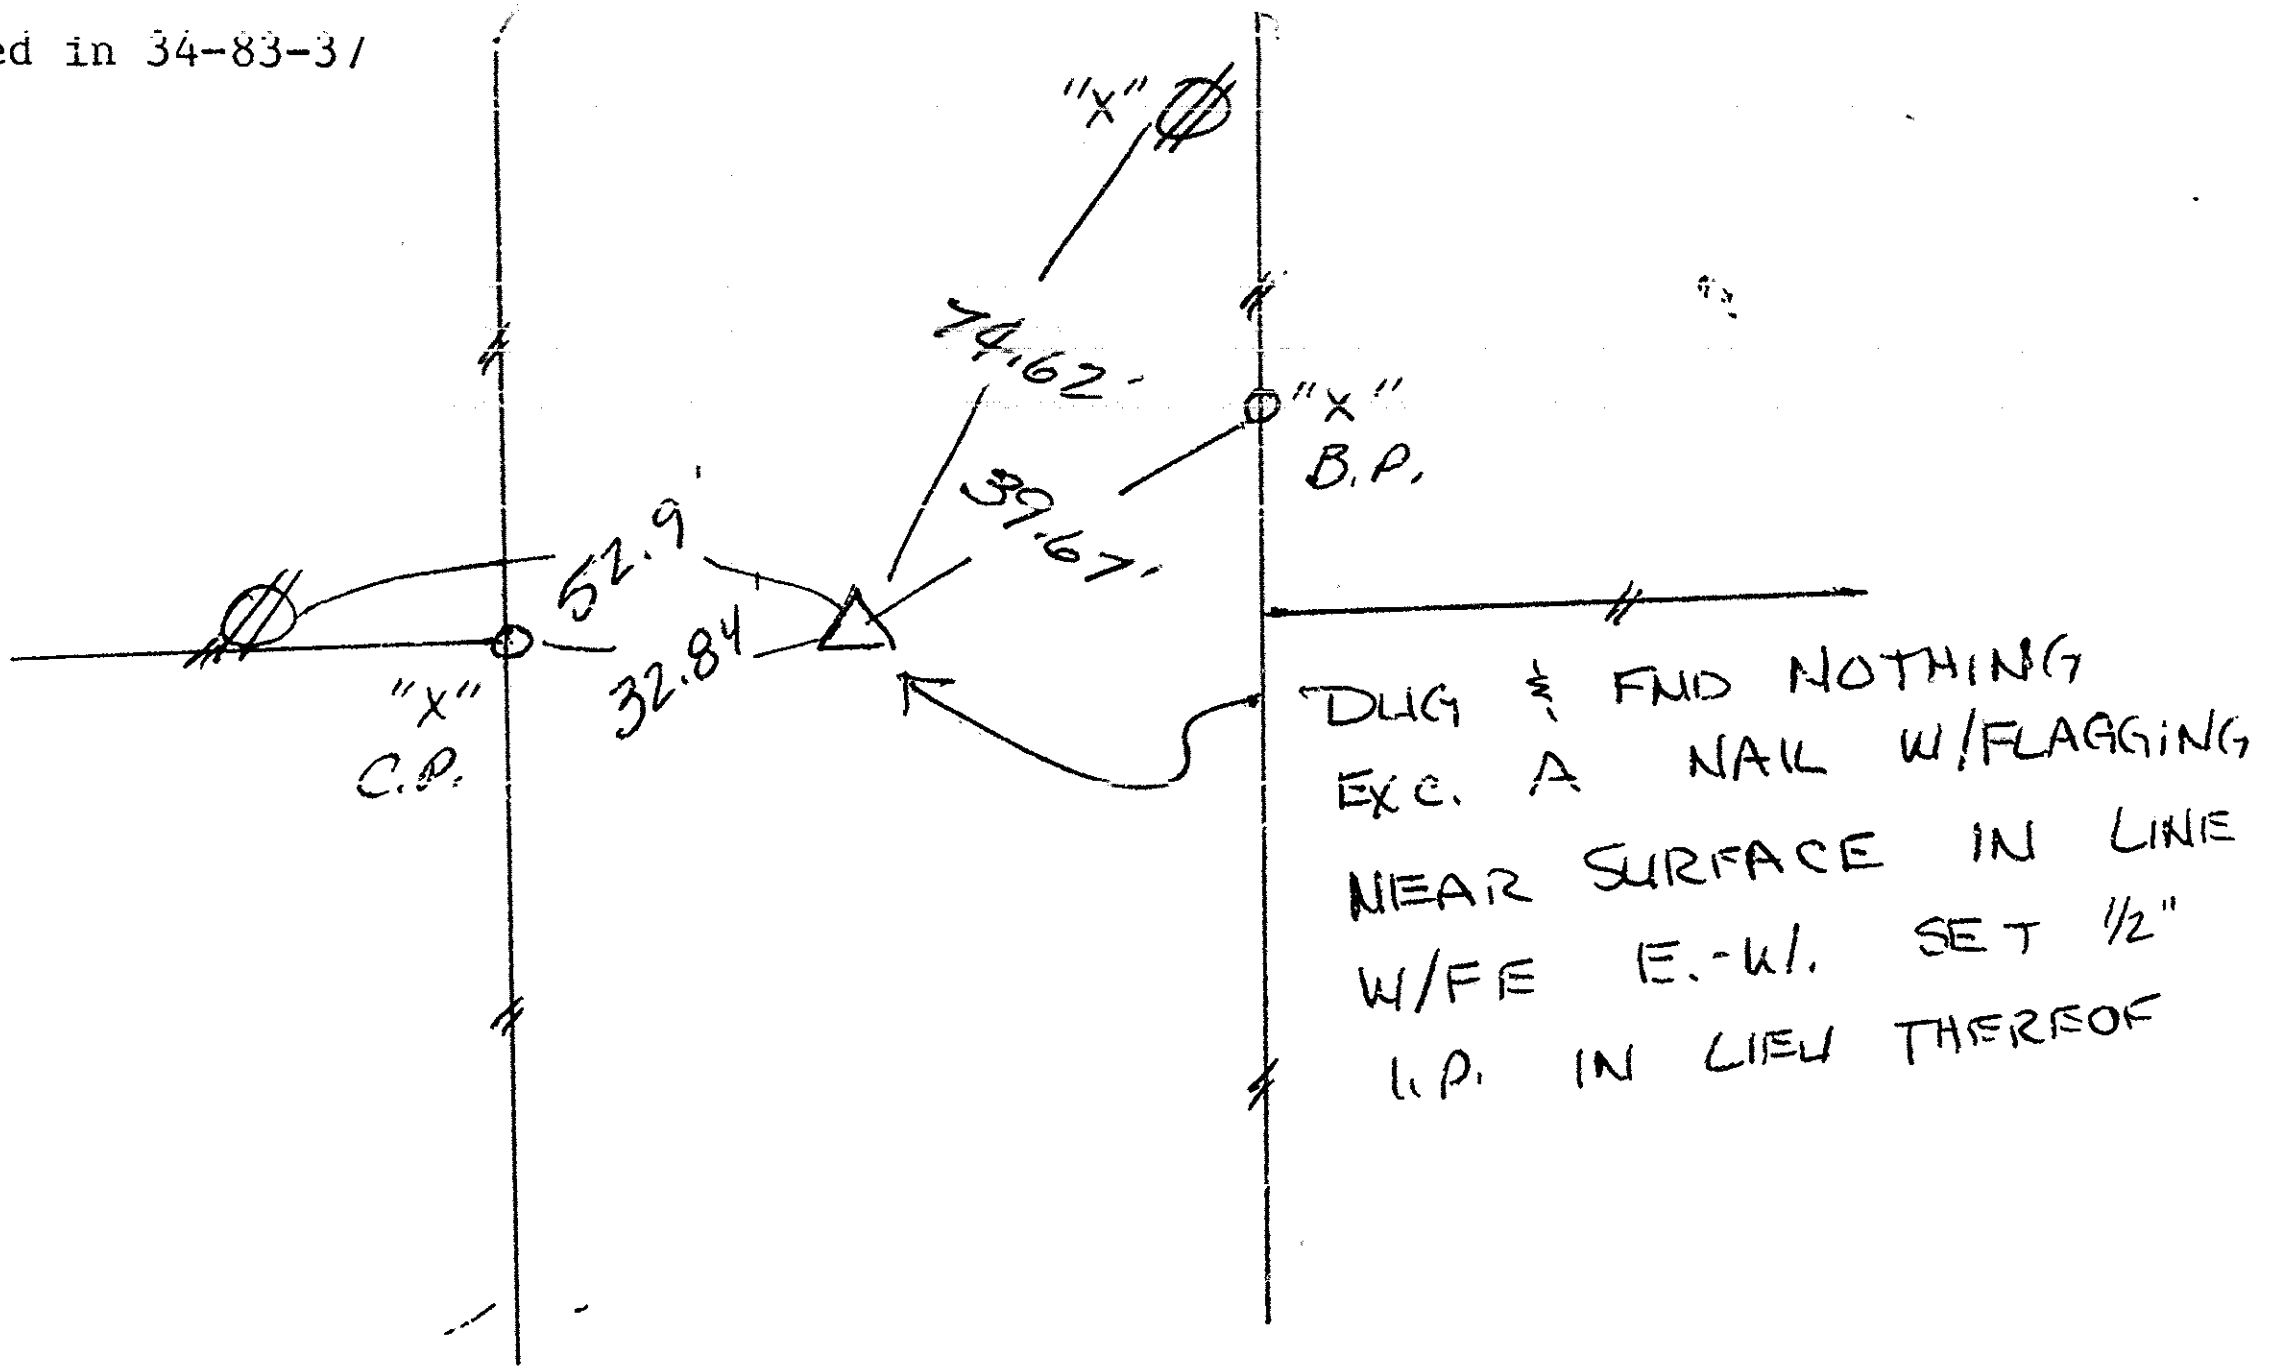

SW Corner located in 34-83-37

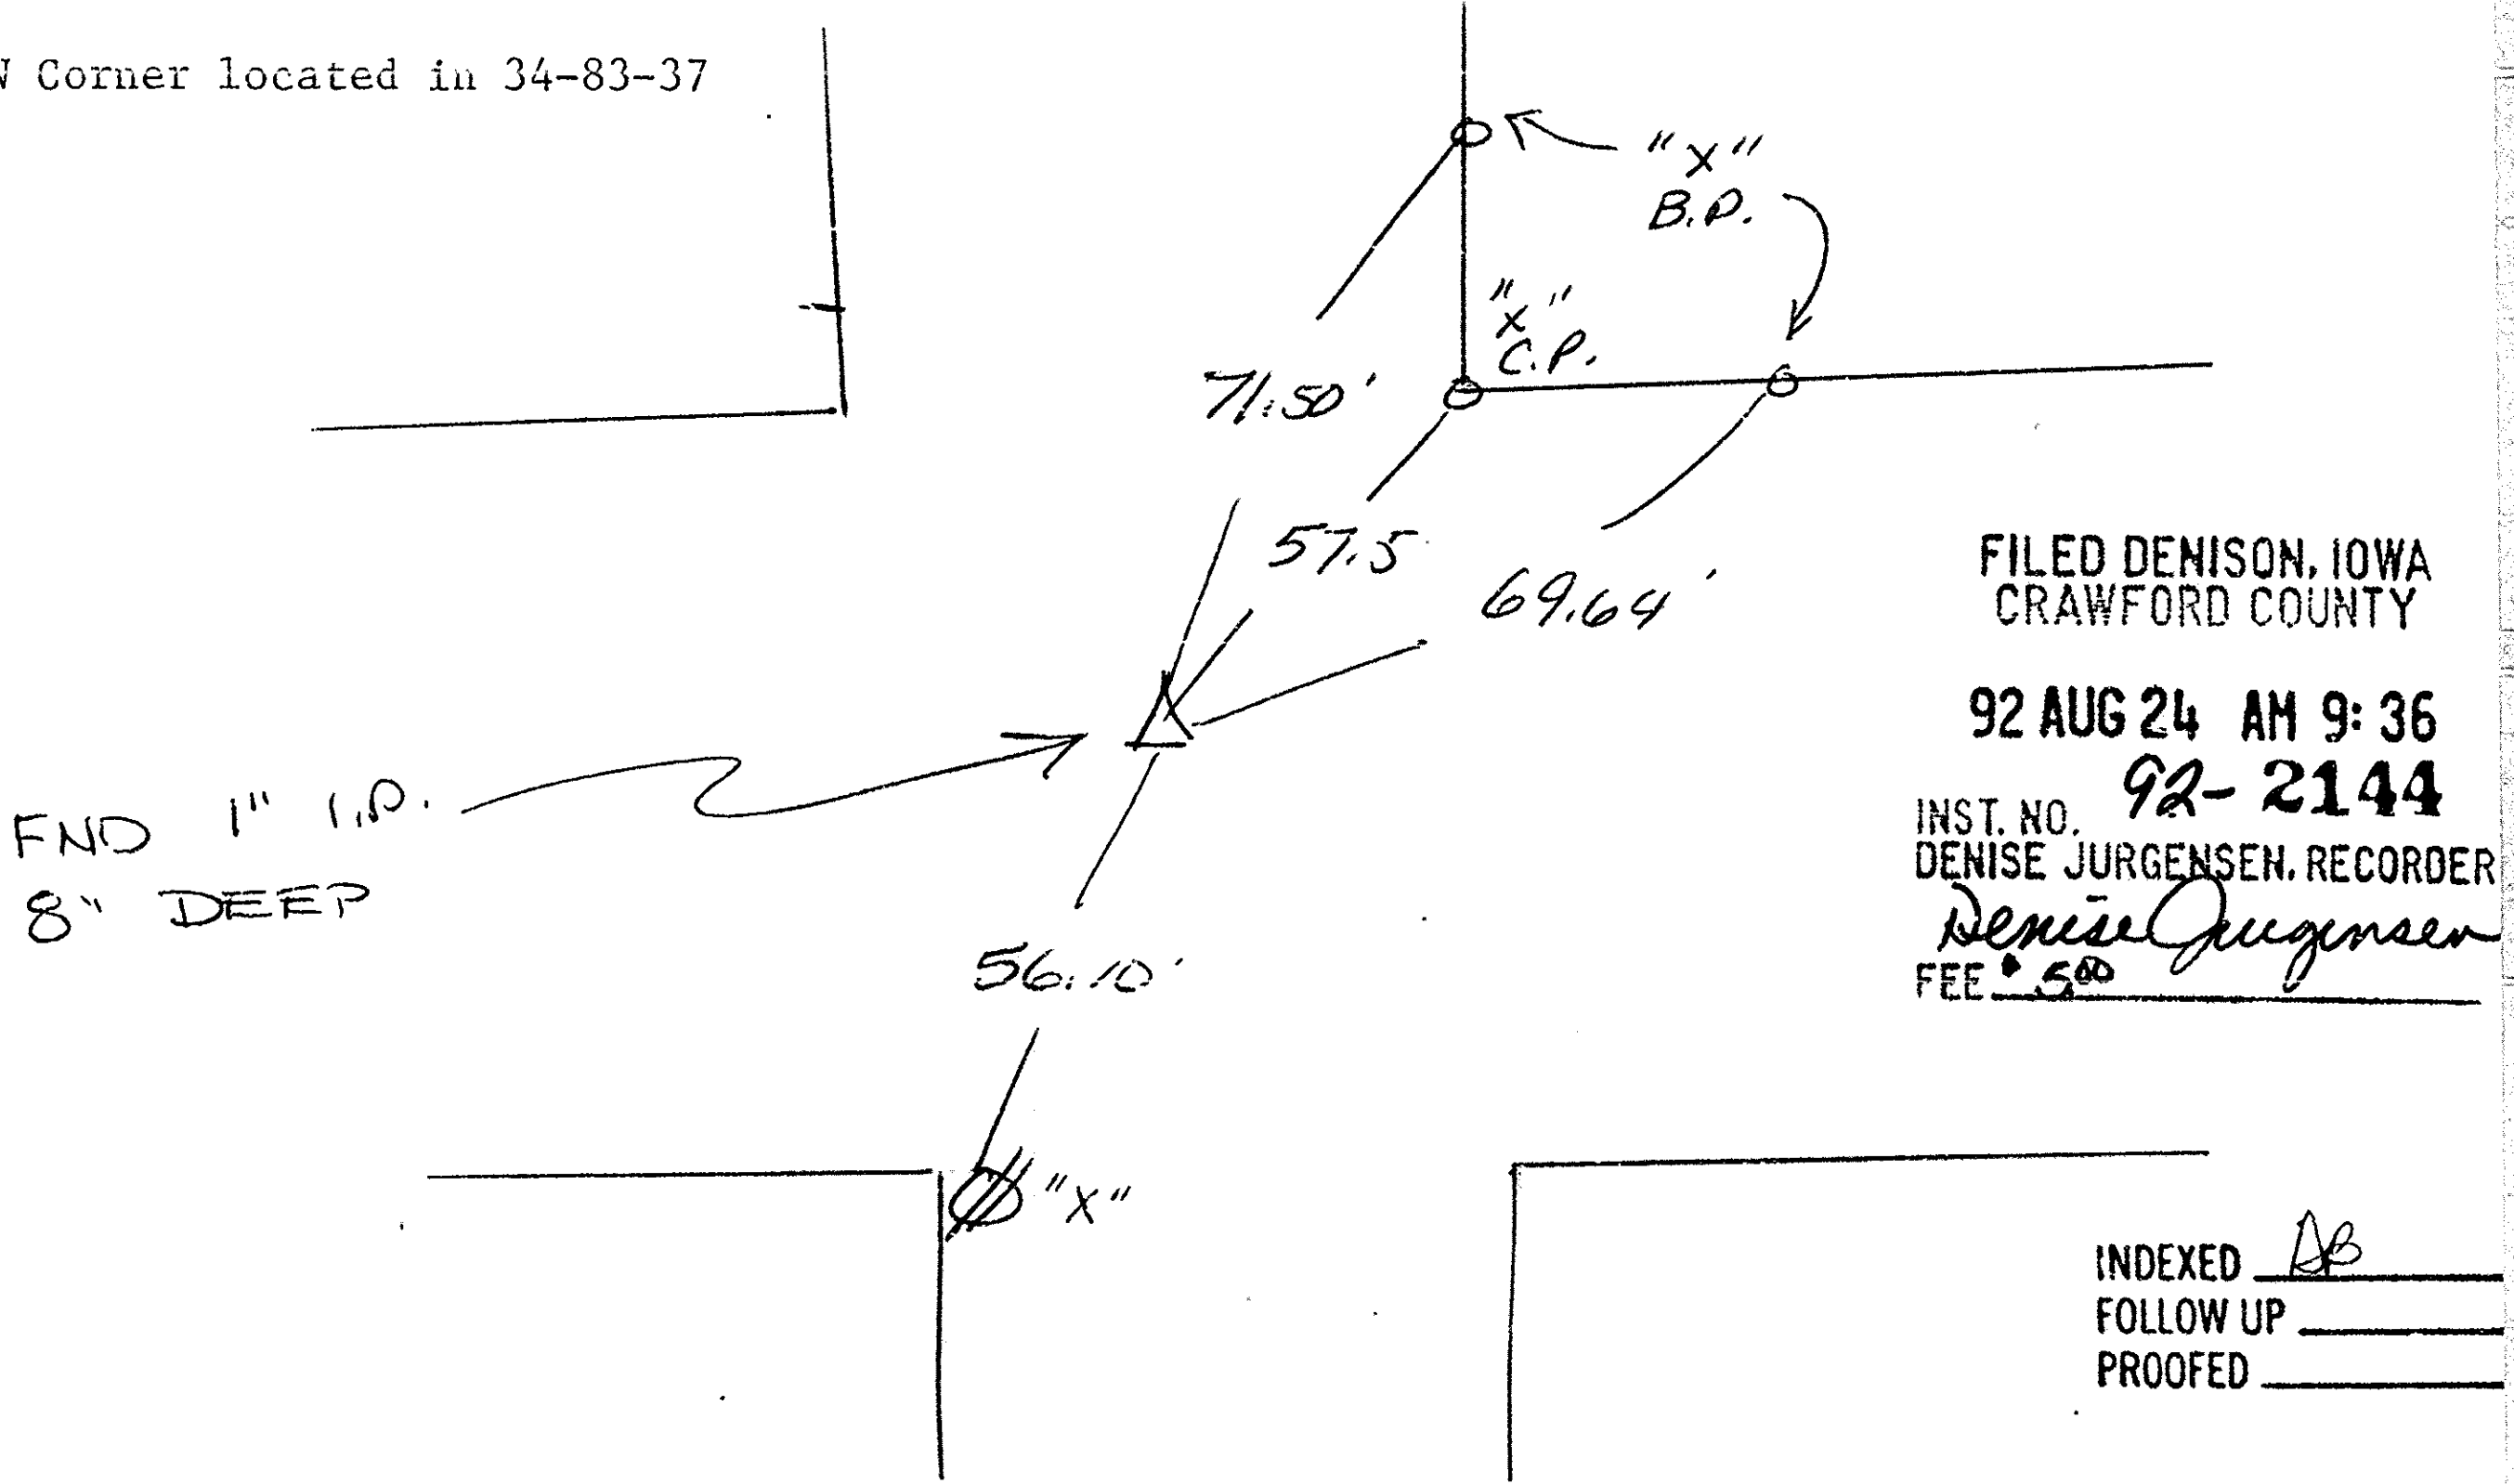

FILED DENISON, IOWA  
 CRAWFORD COUNTY

92 AUG 24 AM 9:36

INST. NO. 92-2144  
 DENISE JURGENSEN, RECORDER  
*Denise Jurgensen*  
 FEE \$ 5.00

INDEXED DB  
 FOLLOW UP \_\_\_\_\_  
 PROOFED \_\_\_\_\_

Note: All ties slope chained unless noted.

I HEREBY CERTIFY THAT THIS CORNER CERTIFICATE  
 WAS PREPARED BY ME OR UNDER MY DIRECT PERSONAL  
 SUPERVISION AND THAT I AM A DULY REGISTERED  
 LAND SURVEYOR UNDER THE LAWS OF THE STATE OF  
 IOWA.

8-21-92  
 DATE

*Michael G. Semke*  
 MICHAEL G. SEMKE, RLS NO 10818

LOCATION MAP

