

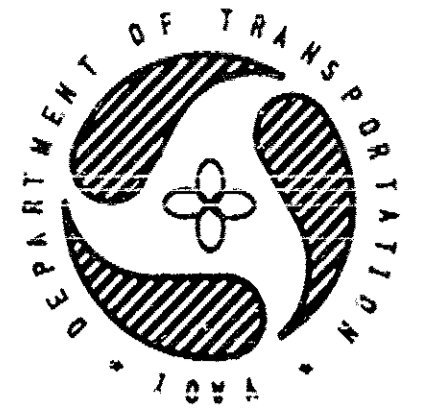


UNITED STATES PUBLIC LAND SURVEY CORNER CERTIFICATE




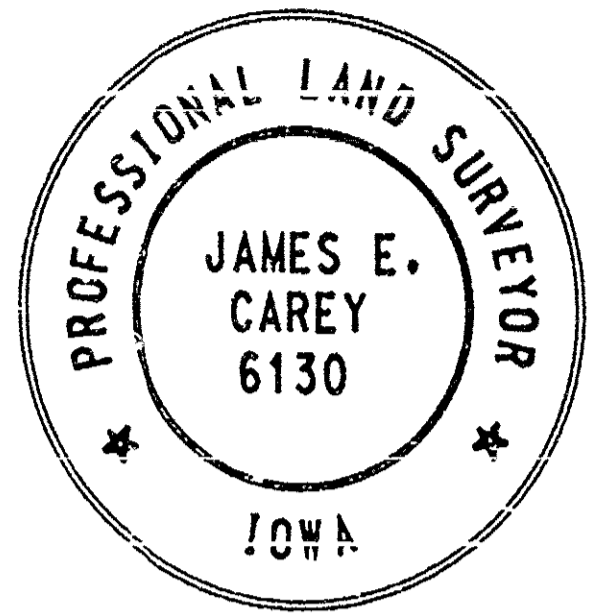


Section 14 Township 84 Range 37W County CRAWFORD
 Certificate Prepared For: PROJECT # FN-30-2(64)-21-24
US # 30 DENISON TO CARROLL COUNTY LINE

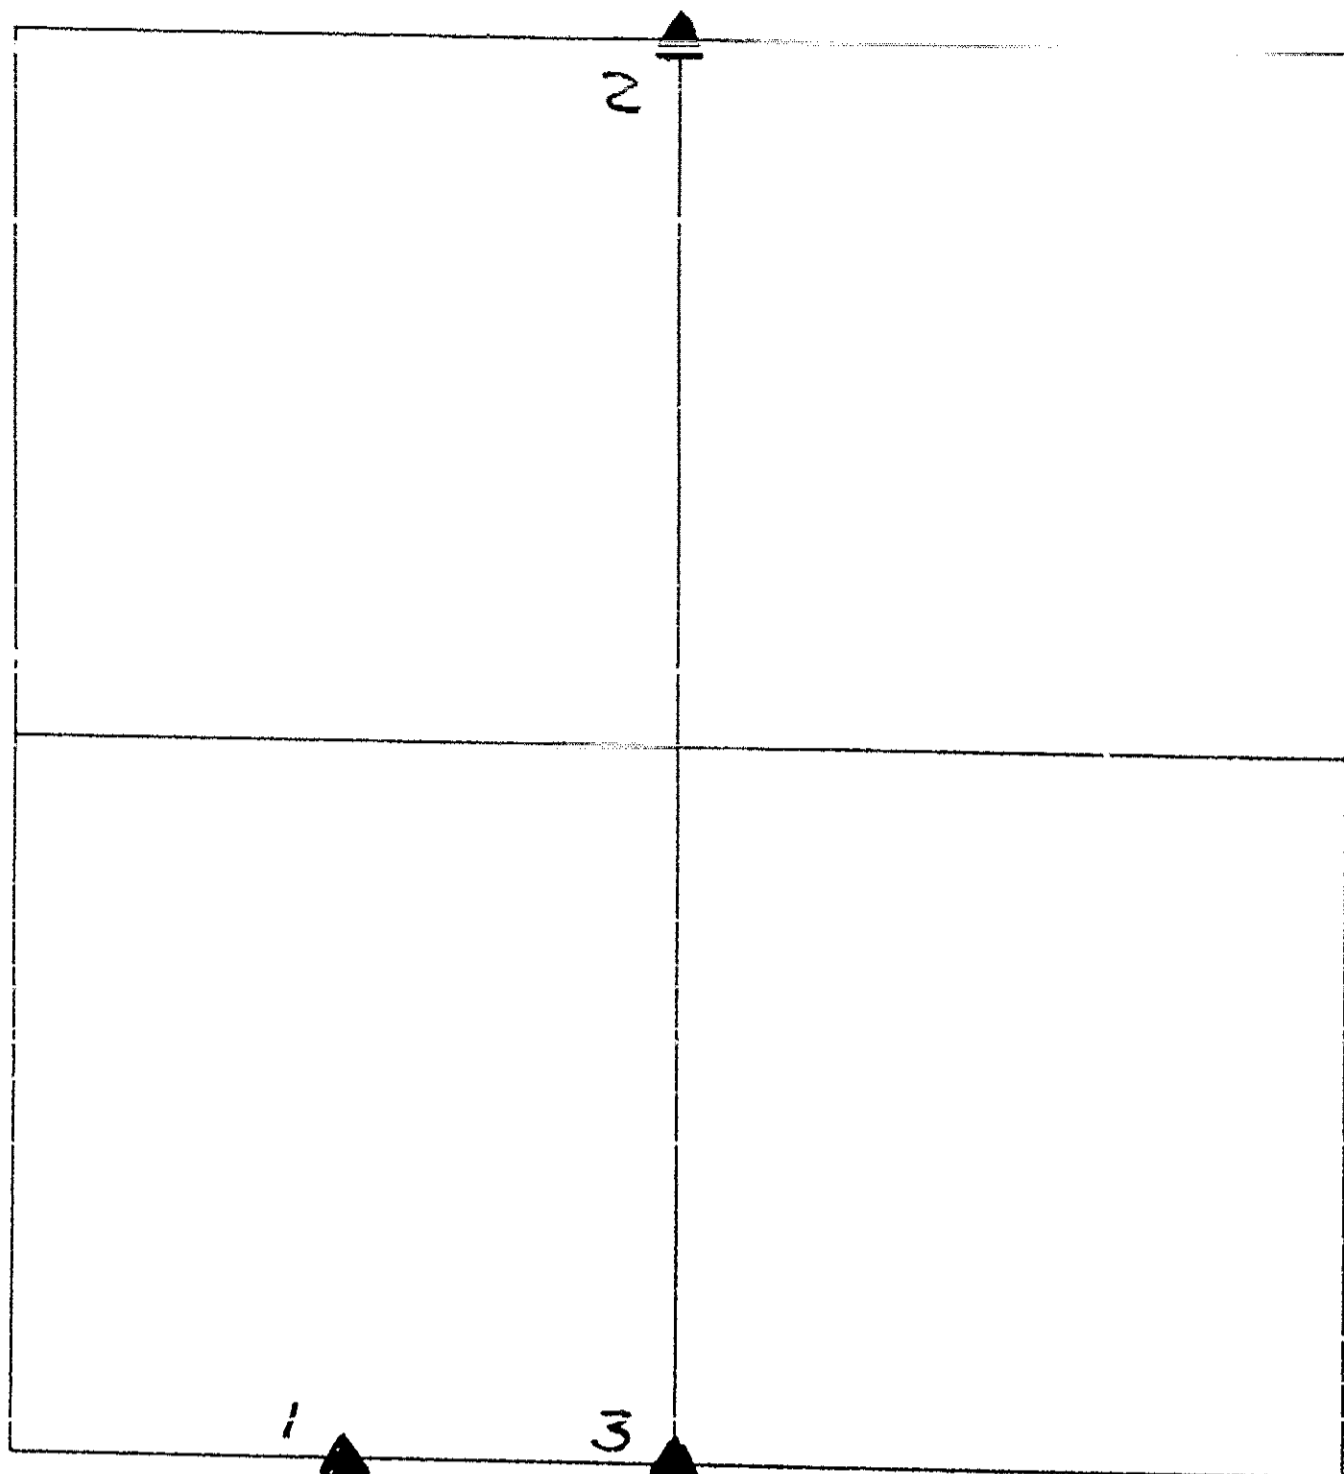

I hereby certify that this plot is a true and accurate representation of the land herein described, made by me or under my direct supervision, and that I am a duly registered Land Surveyor under the laws of the State of Iowa.

James E. Carey 6-3-91
 James E. Carey Reg. No. 6130 Date

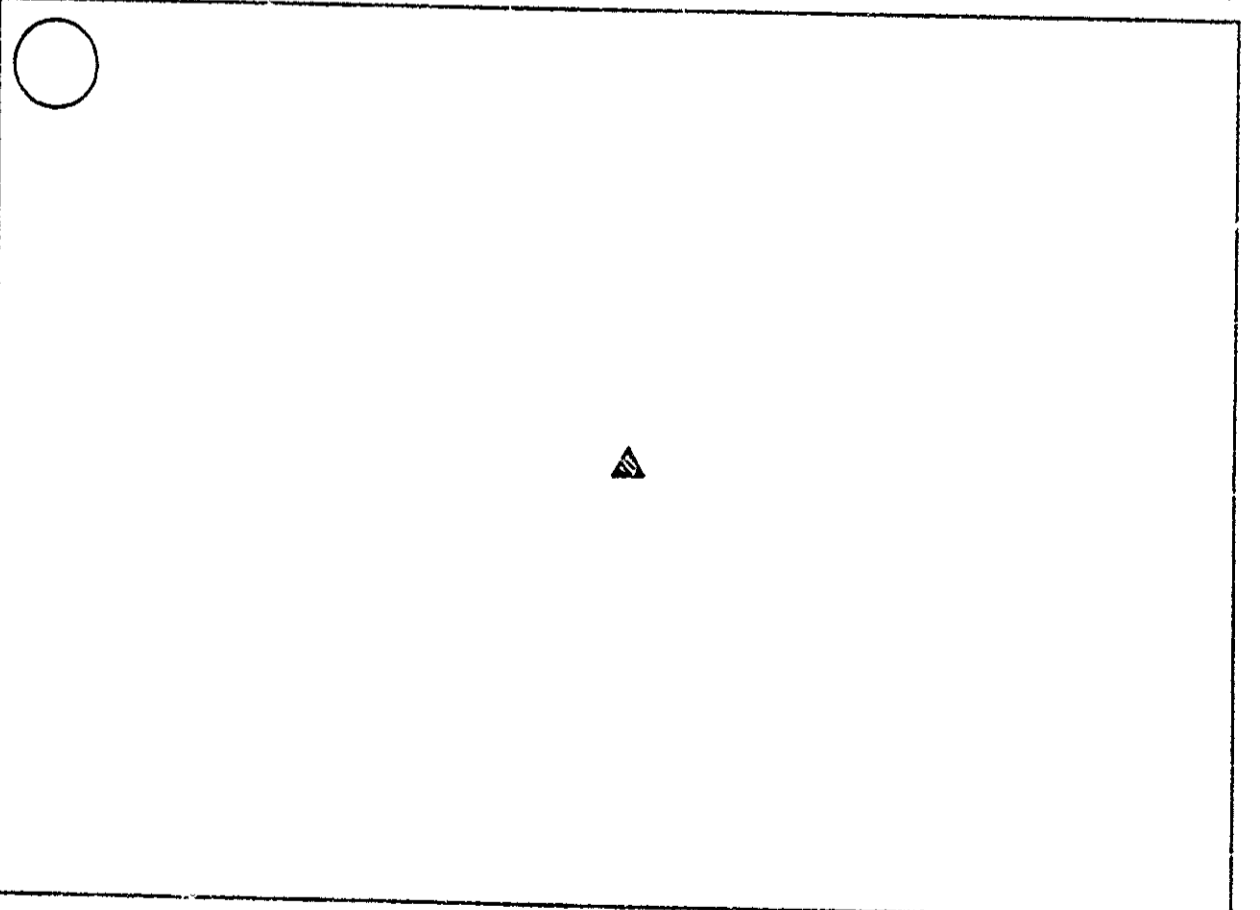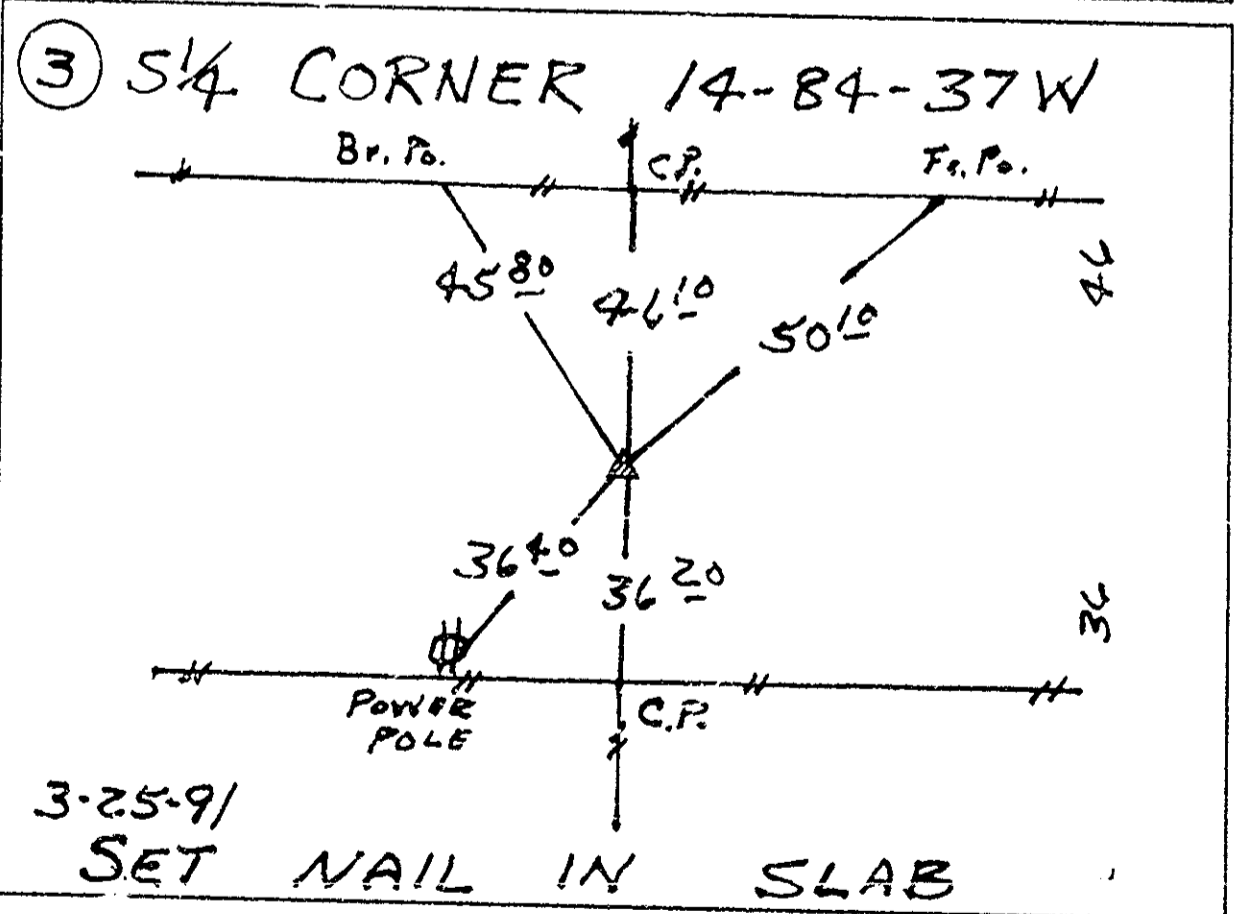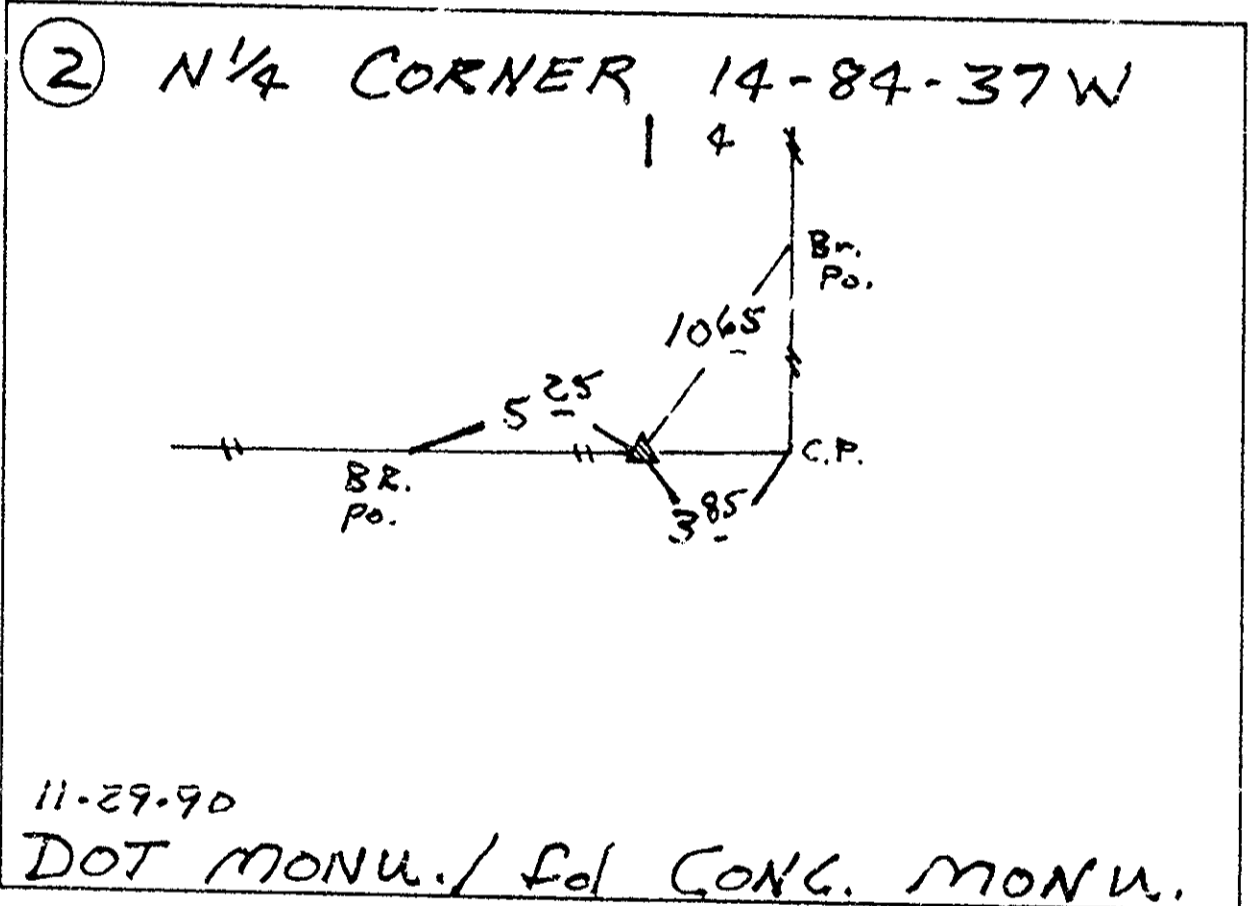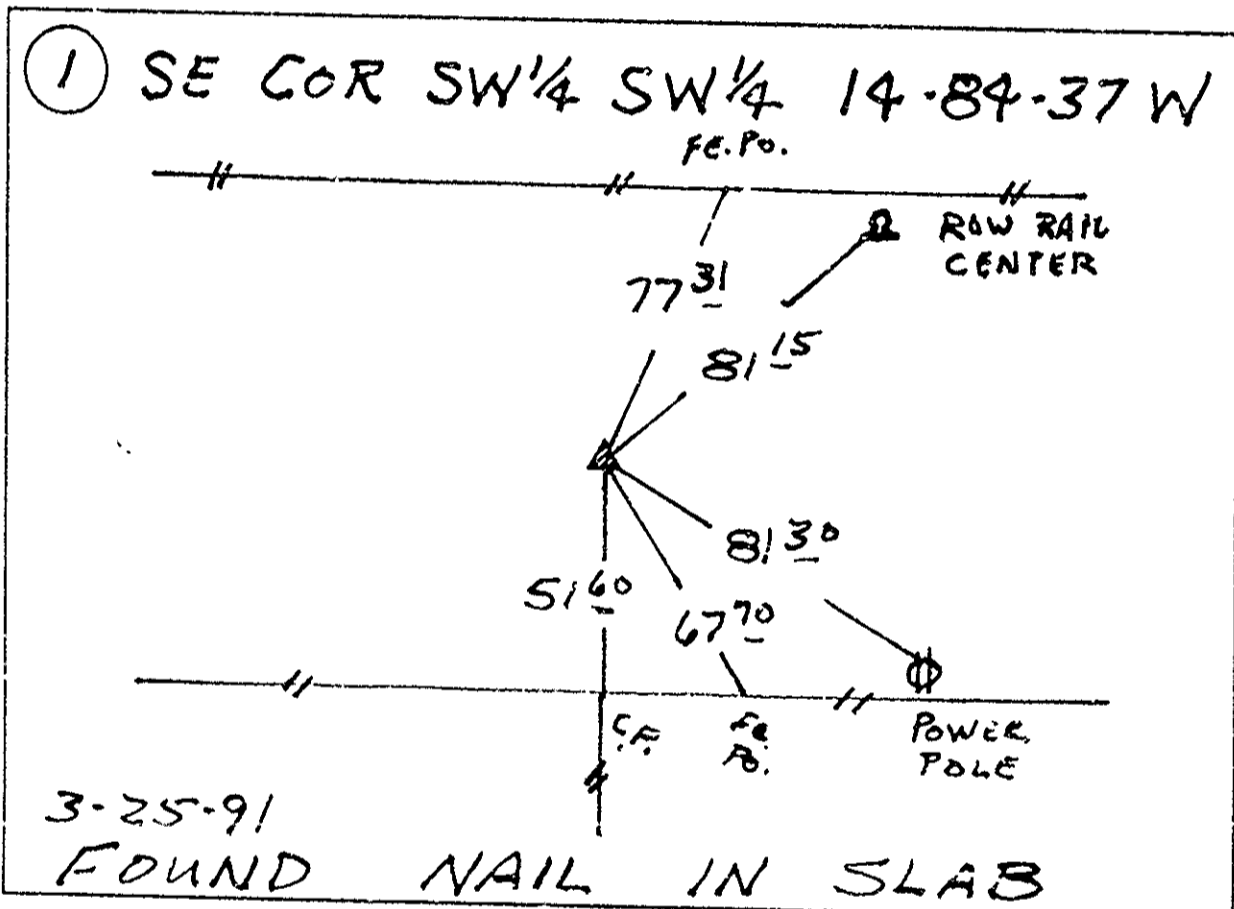

INDEXED ME
 FOLLOW UP DB
 PROOFED ✓

Recording Data:
 DENISON, IOWA
 CRAWFORD COUNTY
 91 JUN 10 AM 9:28
 91-1371
 DENISE JURGENSON RECORDED
Denise Jurgensen
 \$5.00

Corners	Section	Twp	Range
SE Cor. SW ¹ / ₄ SW ¹ / ₄	14	84	37W
N ¹ / ₄	14	84	37W
S ¹ / ₄	14	84	37 W